


Electrical Storage 122.6 SF is NOT included in gross total

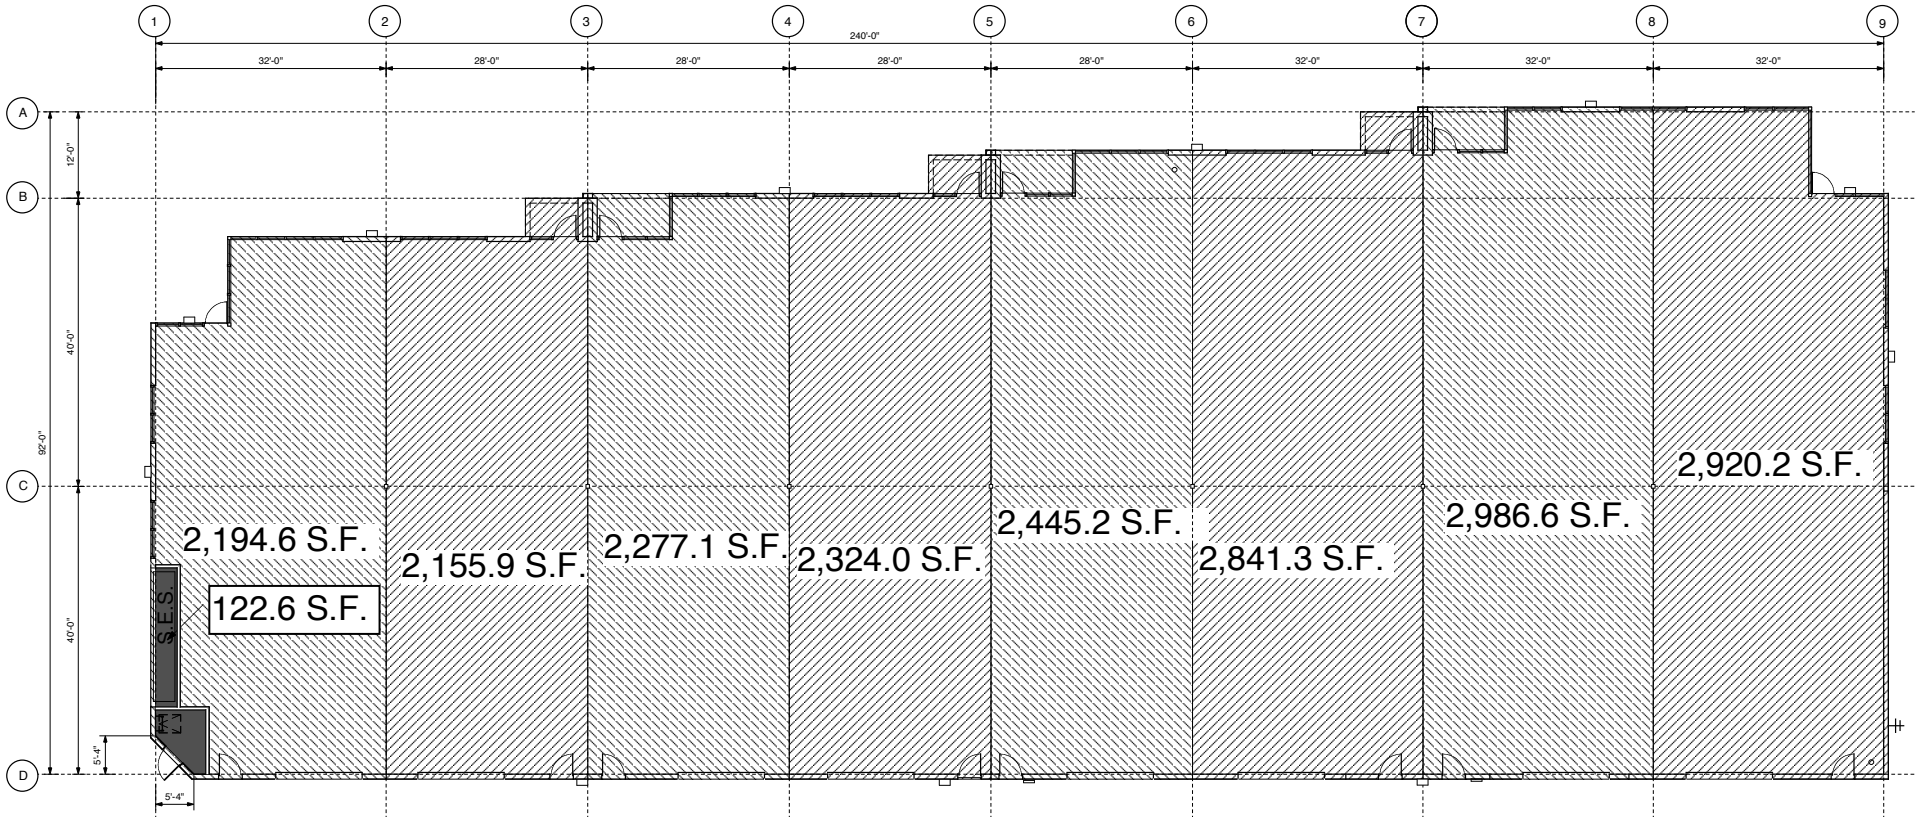

**2.101 FLOOR PLAN**  
BUILDING B  
SCALE: 3/32" = 1'-0"  
0 2' 4' 8' 16' NORTH