


Electrical Storage 118.6 SF is NOT included in gross total

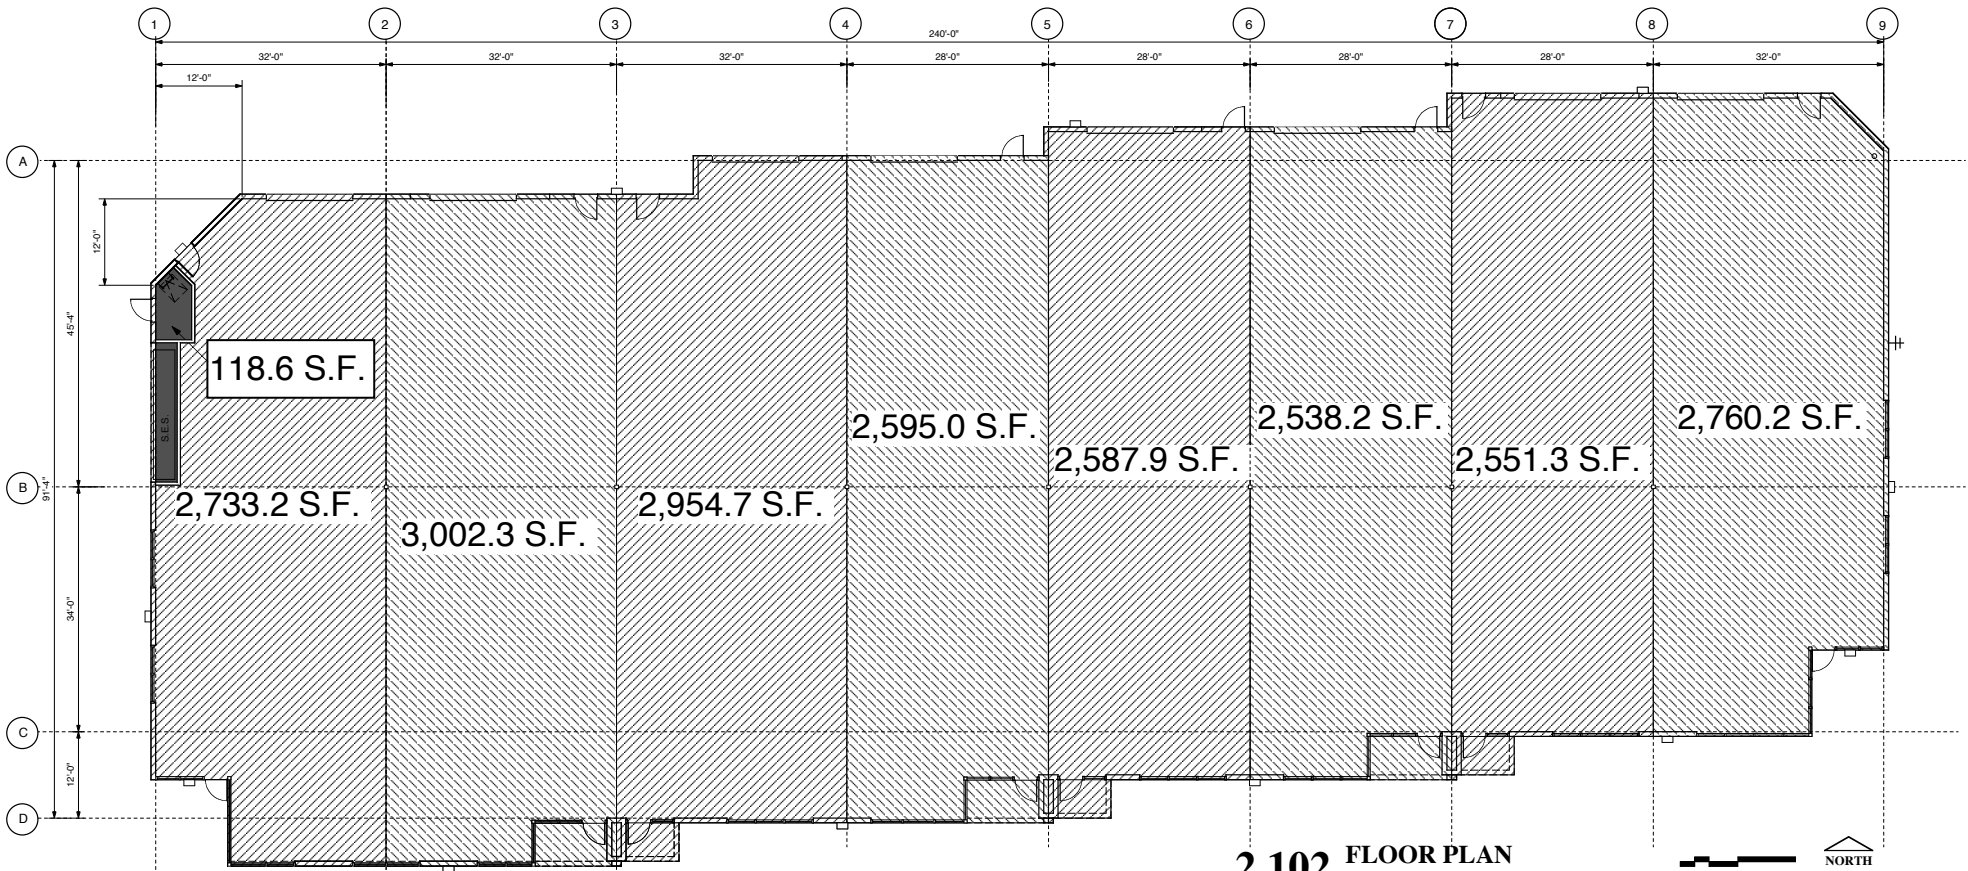

**2.102 FLOOR PLAN**  
BUILDING C

SCALE: 3/32" = 1'-0"

